




A-A 断面図 S=1:100

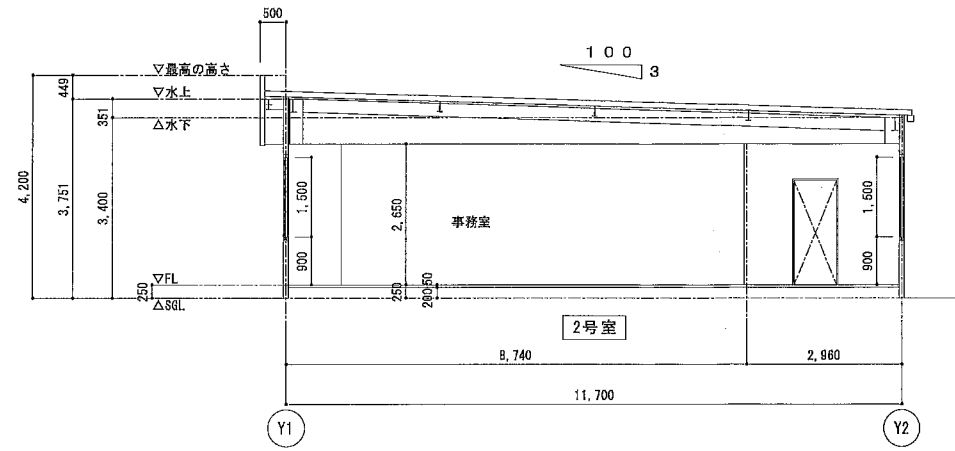

B-B 断面図 S=1:100

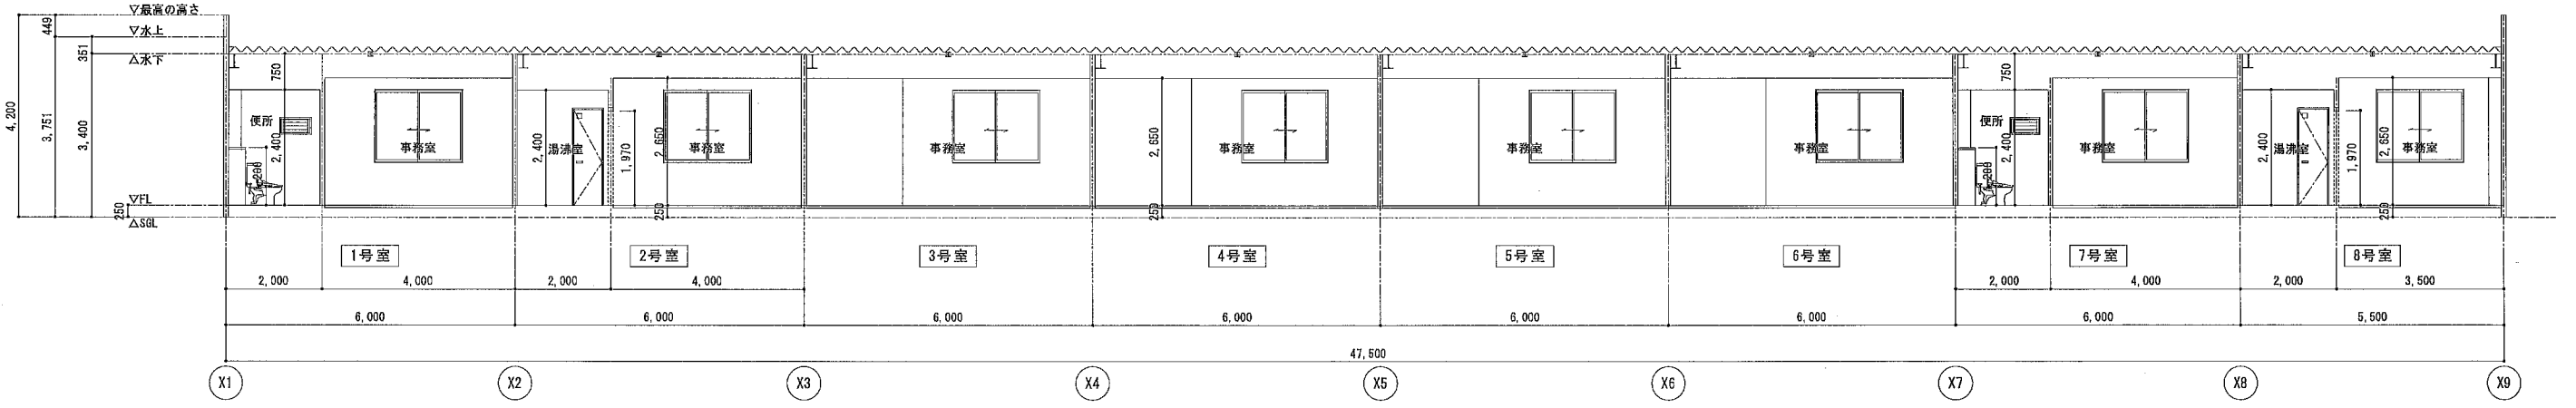

C-C 断面図 S=1:100

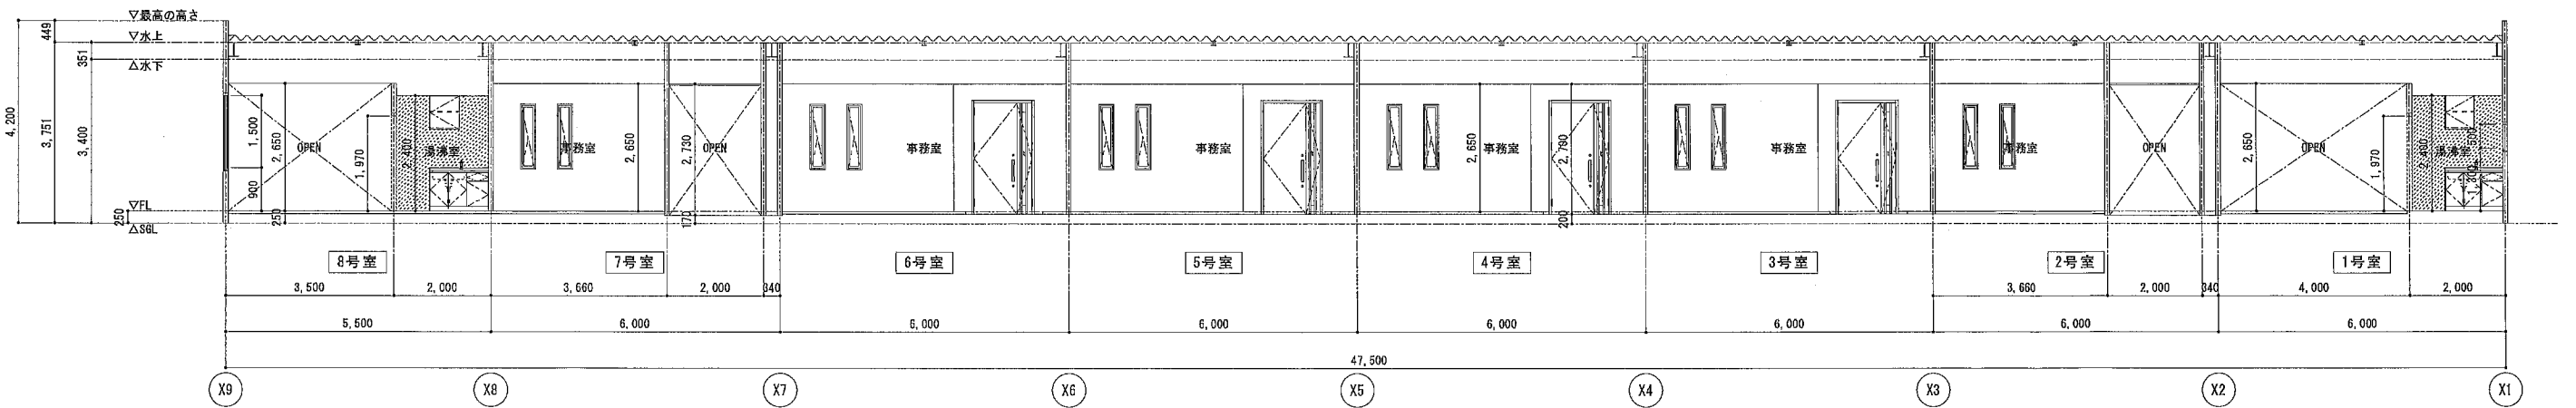

D-D 断面図 S=1:100

担当：古長